

CORNER RECORD

COUNTY OF ~~KERN~~ MONO T. 1 N R. 29 E MDB MERIDIAN CALIFORNIA
CORNER TYPE: GOV'T. CORNER ☒ MEANDER ☐ RANCHO ☐ CONTROL ☐ OTHER ☐
CORNER IDENTIFICATION - DATE OF VISIT DECEMBER 5, 1978



CORNER - LEFT AS FOUND ☒ FOUND AND TAGGED ☐ REESTABLISHED OBLITERATED CORNER ☐ REBUILT ☐


PHYSICAL DESCRIPTION OF CORNER FOUND: EVIDENCE AND METHOD USED TO IDENTIFY OR REESTABLISH FND USGLD
CROSS CAP ON 1" IRON PIPE IN MND. OF STONE 2' BASE, 1 1/2' HIGH.
LOCATED ON THE NORTHERLY SLOPE OF ROLLING RIDGE IN SAGE
COVERED VALLEY.

(ROLL #1 EXP 7 (N), EXP 8 (E), EXP 9 (W))

PHYSICAL DESCRIPTION OF MONUMENTS REBUILT OR PERPETUATED _____

CALIFORNIA COORDINATE SYSTEM ORDER: FIRST ☐ SECOND ☐ THIRD ☒
STATIONS USED: NGS (USC & GS) ☐ STATE ☒ COUNTY ☐ OTHER ☐ STATION MIX (CADH) STATION MIX A2 MK.
ZONE 3 ELEVATION 6790 ± NORTHINGS (Y) 523,395.447 EASTINGS (X) 2,510,995.657

SKETCH: (Include reference tie or witness points, remarks and topo of area)

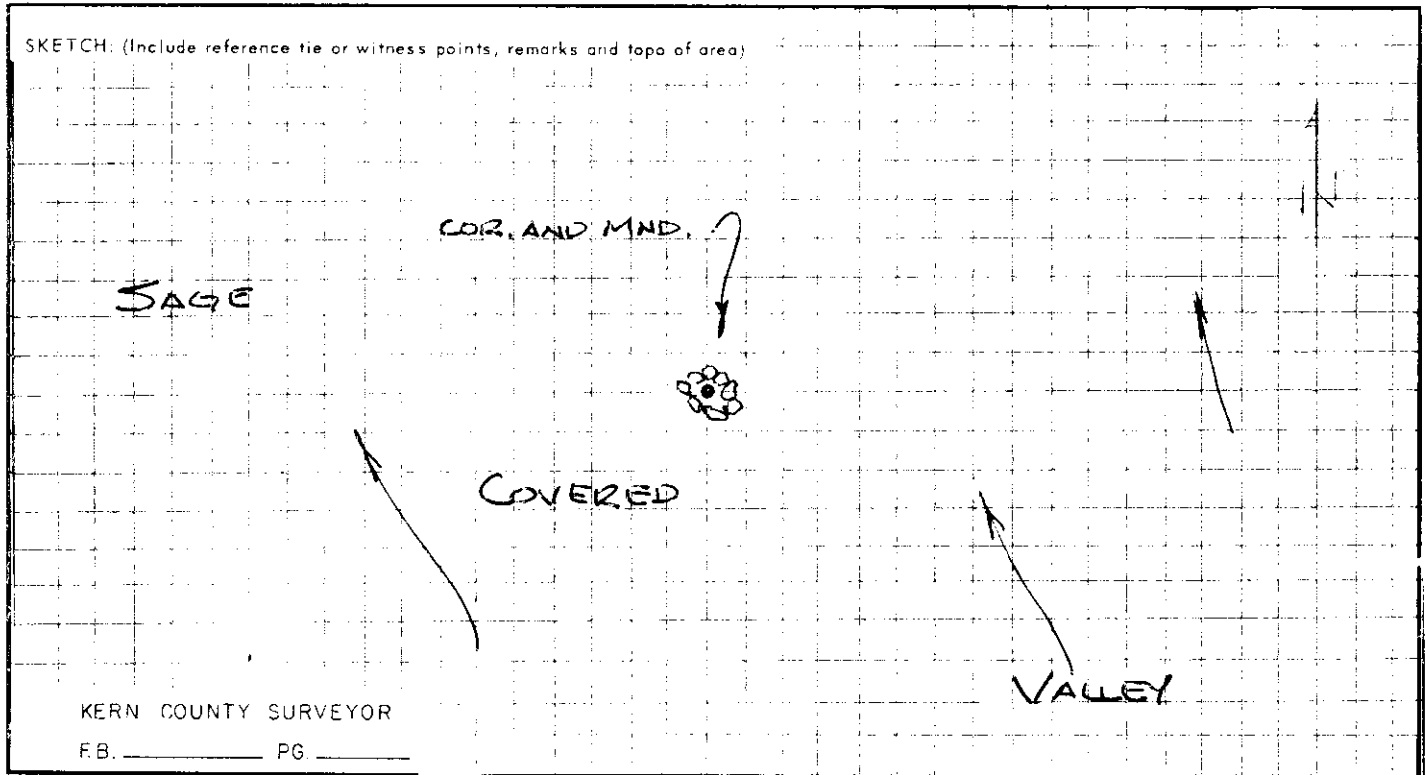

KERN COUNTY SURVEYOR
F.B. _____ PG. _____

SURVEYOR'S CERTIFICATE

THIS CORNER RECORD WAS PREPARED BY ME OR UNDER MY
DIRECTION IN CONFORMANCE WITH THE LAND SURVEYORS ACT
ON DECEMBER 7, 1978

SIGNED: R. L. C. Chala

L.S. or R.C.E. No.: _____

SEAL

COUNTY SURVEYOR'S CERTIFICATE

THIS CORNER RECORD WAS RECEIVED _____ 19 ____
AND EXAMINED AND FILED _____ 19 ____

BY: _____

TITLE: DEPUTY COUNTY SURVEYOR

DOCUMENT No. 1N 29-25-3

STATEMENT ON BACK OF SHEET

YES ☐ NO ☐