

NOTES


THE BASIS OF BEARINGS FOR THIS MAP
WAS TAKEN FROM THE NORTHERLY LINE OF
PARCEL "A" BETWEEN FOUND MONUMENTS
AS NOTED BEARING S 48° 06' 50" W
ON 30 PM EG.

REFERENCE MAPS

(P) 2:0 PM Fx6

LEGEND

- FOUND 3/2" Ø REBAR W/ PLASTIC CAP
(PCE 7051) UNLESS NOTED OTHER-
WISE HEREON.
- SET 3/4" Ø I.P. W/ PLASTIC CAP
(PCE 7051)

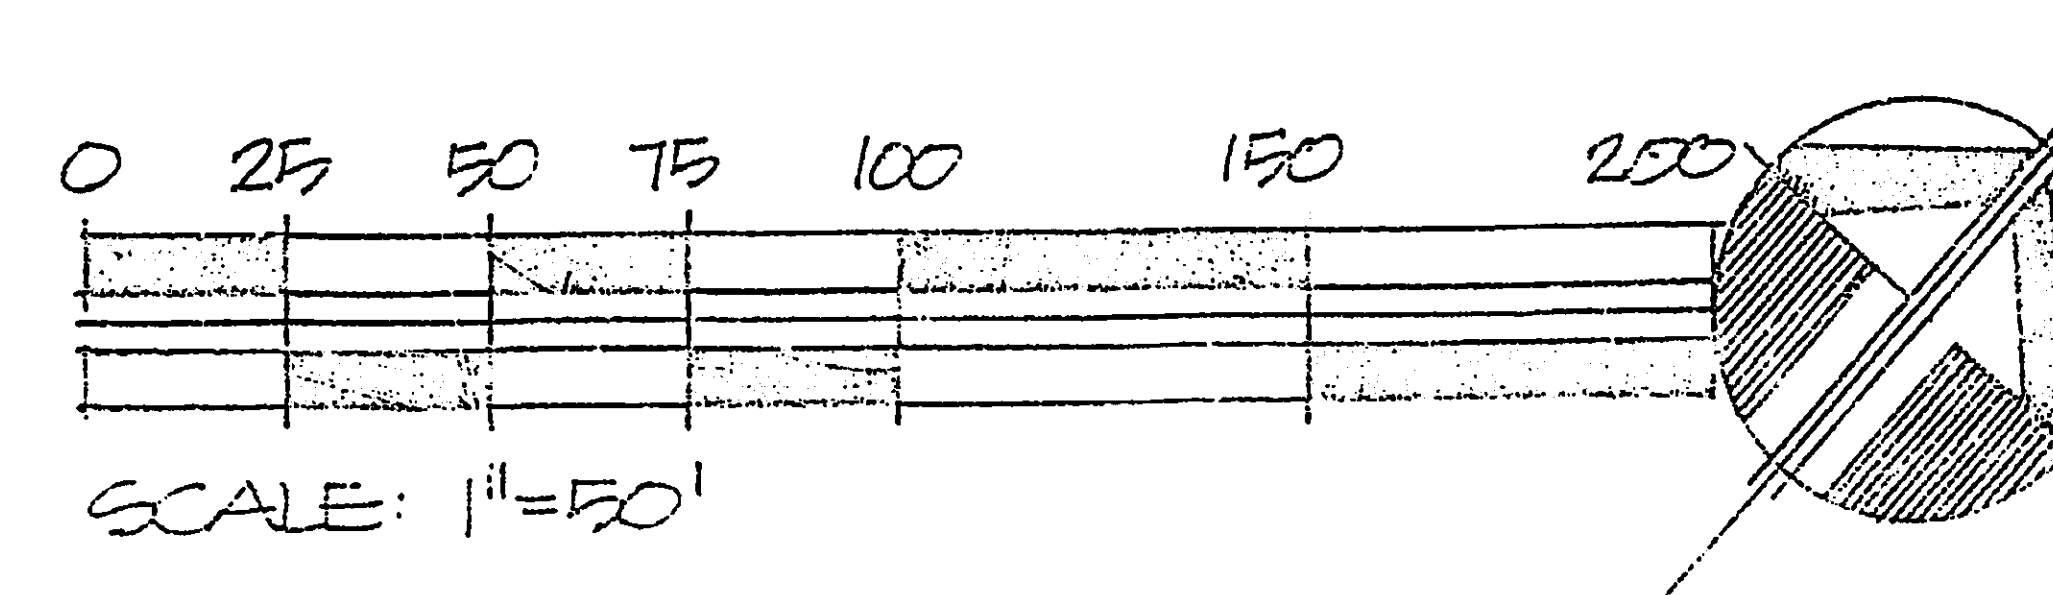

MAP PREPARED BY:
DESIGN ASSOCIATES
1264 HIGUERA STREET, SUITE 107
SAN LUIS OBISPO, CA. (805) 544-2212

TRACT 1104

BEING A DIVISION OF PARCEL "A"
OF CO-79-256 (30 PM 56)
ALSO BEING A PORTION OF LOT 9 PLUS 1/5
OF LOT 10 CALIMEX PLANTATIONS
NIFEMO TRACT DIVISION "A"

RANCHO (1 MB 23) NIPOMO (10 LS 26)

IN THE UNINCORPORATED TERRITORY OF
THE COUNTY OF SAN LUIS OBISPO, CA.
DONE AT THE REQUEST OF: WILLIAM W. ONLY

SHEET 2 OF 2

SURVEY BY:
JAMES H. ANDERSON
PCE 7051 (805) 773 2580
PIEMO BEACH, CALIFORNIA

BBB AMERICAN TITLE INSURANCE CO. - NO SLO 805449 RW